



Keller

PLANNERS | ARCHITECTS | BUILDERS


FOX CITIES
 N216 State Road 55
 P.O. Box 620
 Kaukauna, WI 54130
 PHONE (920) 766-5795
 1-800-236-2334
 FAX (920) 766-5004

MADISON
 711 Lohr Dr.
 Sun Prairie, WI 53590
 PHONE (608) 318-2336
 (608) 318-2337

MILWAUKEE
 W177N856 Rivercrest Dr.
 Suite 104
 Germantown, WI 53022
 PHONE (262) 250-9710
 FAX (262) 250-9740

WAUSAU
 5605 Ilac Ave.
 Wausau, WI 54401
 PHONE (715) 849-3141
 FAX (715) 849-3181

www.kellerbuilds.com

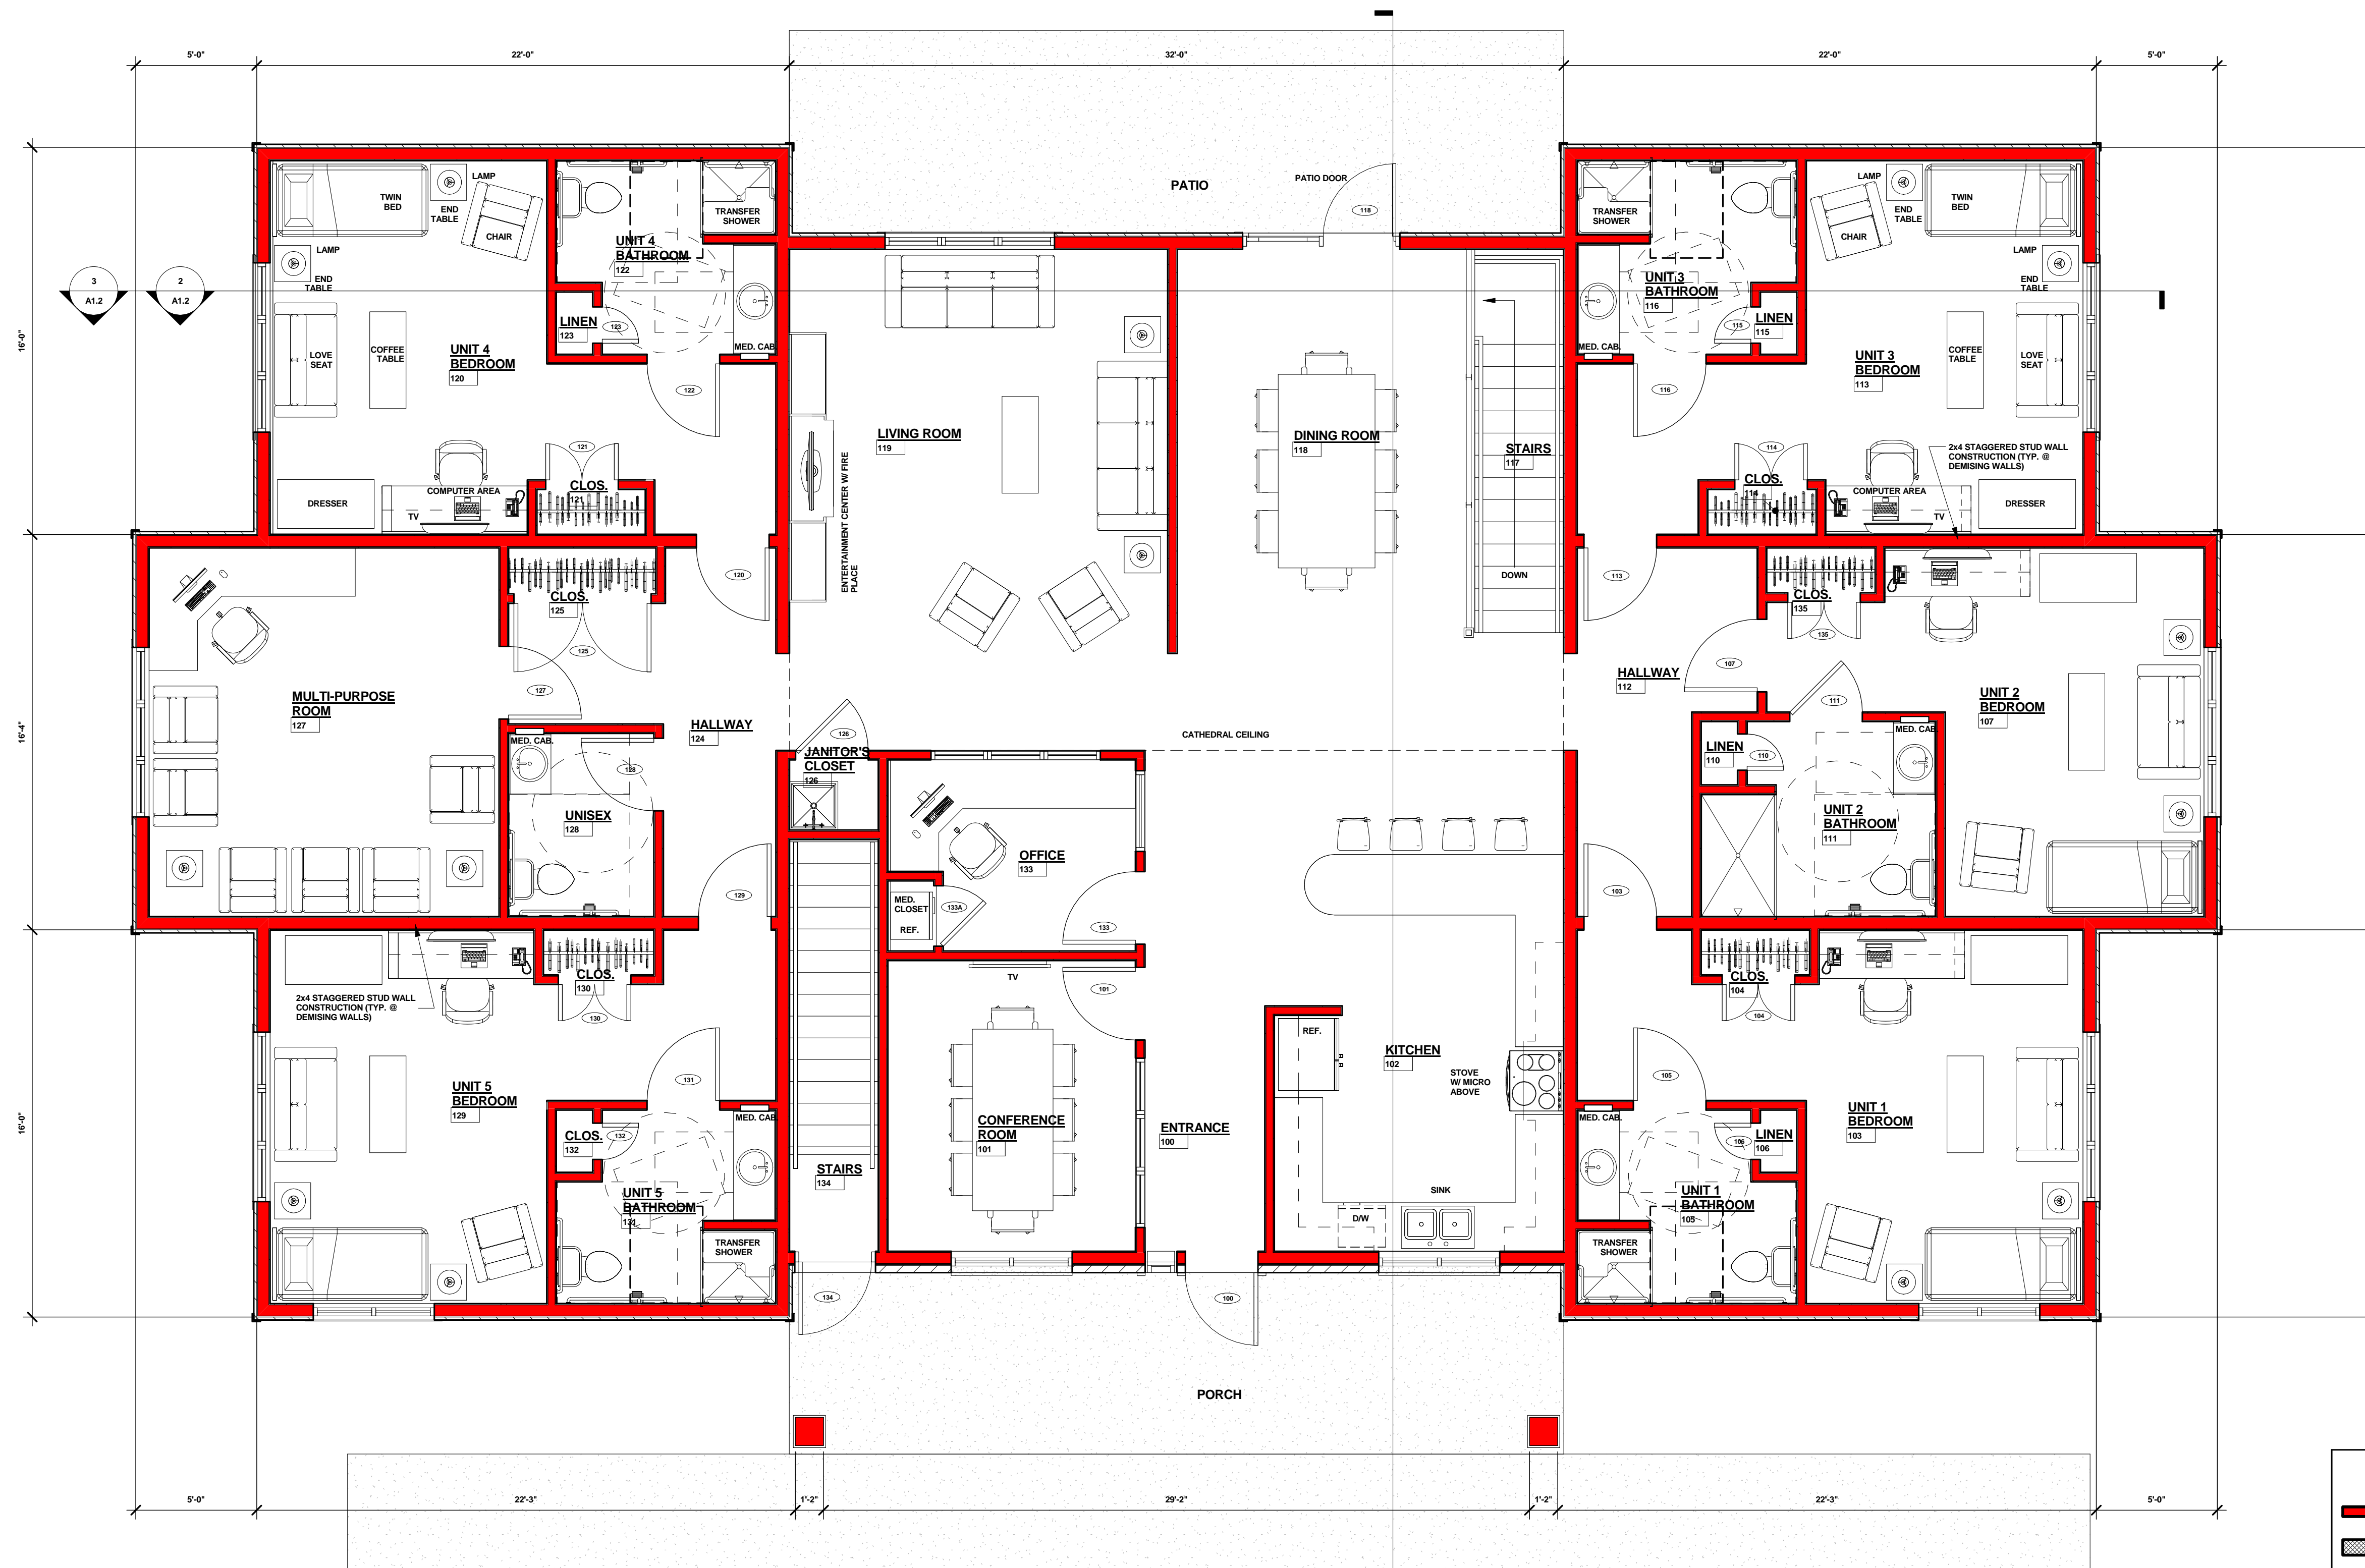

WALL KEY	
	NEW WALL/FURRING
	NEW CMU WALL
	NEW MASONRY VENEER
	TYPICAL EXISTING WALL
	EXISTING CMU WALL
	DEMO WALLS

VARIES
 NORTH

FLOOR PLAN
 1/8" = 1'-0"

PRELIMINARY - NOT FOR CONSTRUCTION

REVISIONS	
1	11.25.2014 TDP

PROJECT MANAGER:
 N. LAURENT

DESIGNER:
 R. LINDSTROM

DRAWN BY:
 TDP

EXPEDITOR:
 —

SUPERVISOR:
 —

PRELIMINARY NO:
 P14299

CONTRACT NO:
 —

DATE:
 11.20.2014

SHEET:
A1.0

PROPOSED FOR:
MATT TALBOT RECOVERY SERVICES, INC.
 FRANKLIN,
 WISCONSIN

"COPYRIGHT NOTICE"
 This design, drawing and detail is the copyrighted property of KELLER, INC. No part hereof shall be copied, duplicated, distributed, disclosed or made available to anyone without the expressed written consent of KELLER, INC.