



Keller

PLANNERS | ARCHITECTS | BUILDERS


FOX CITIES
N216 State Road 55
P.O. Box 620
Kaukauna, WI 54130
PHONE (920) 766-5795
1-800-236-2334
FAX (920) 766-5004

MADISON
711 Lark Dr.
Sun Prairie, WI 53590
PHONE (608) 318-2336
FAX (608) 318-2337


MILWAUKEE
W177N9856 Rivercrest Dr.
Suite 104
Germantown, WI 53022
PHONE (262) 250-9710
FAX (262) 250-9740

WAUSAU
5605 Ilac Ave.
Wausau, WI 54401
PHONE (715) 848-3141
FAX (715) 848-3181


www.kellerbuilds.com

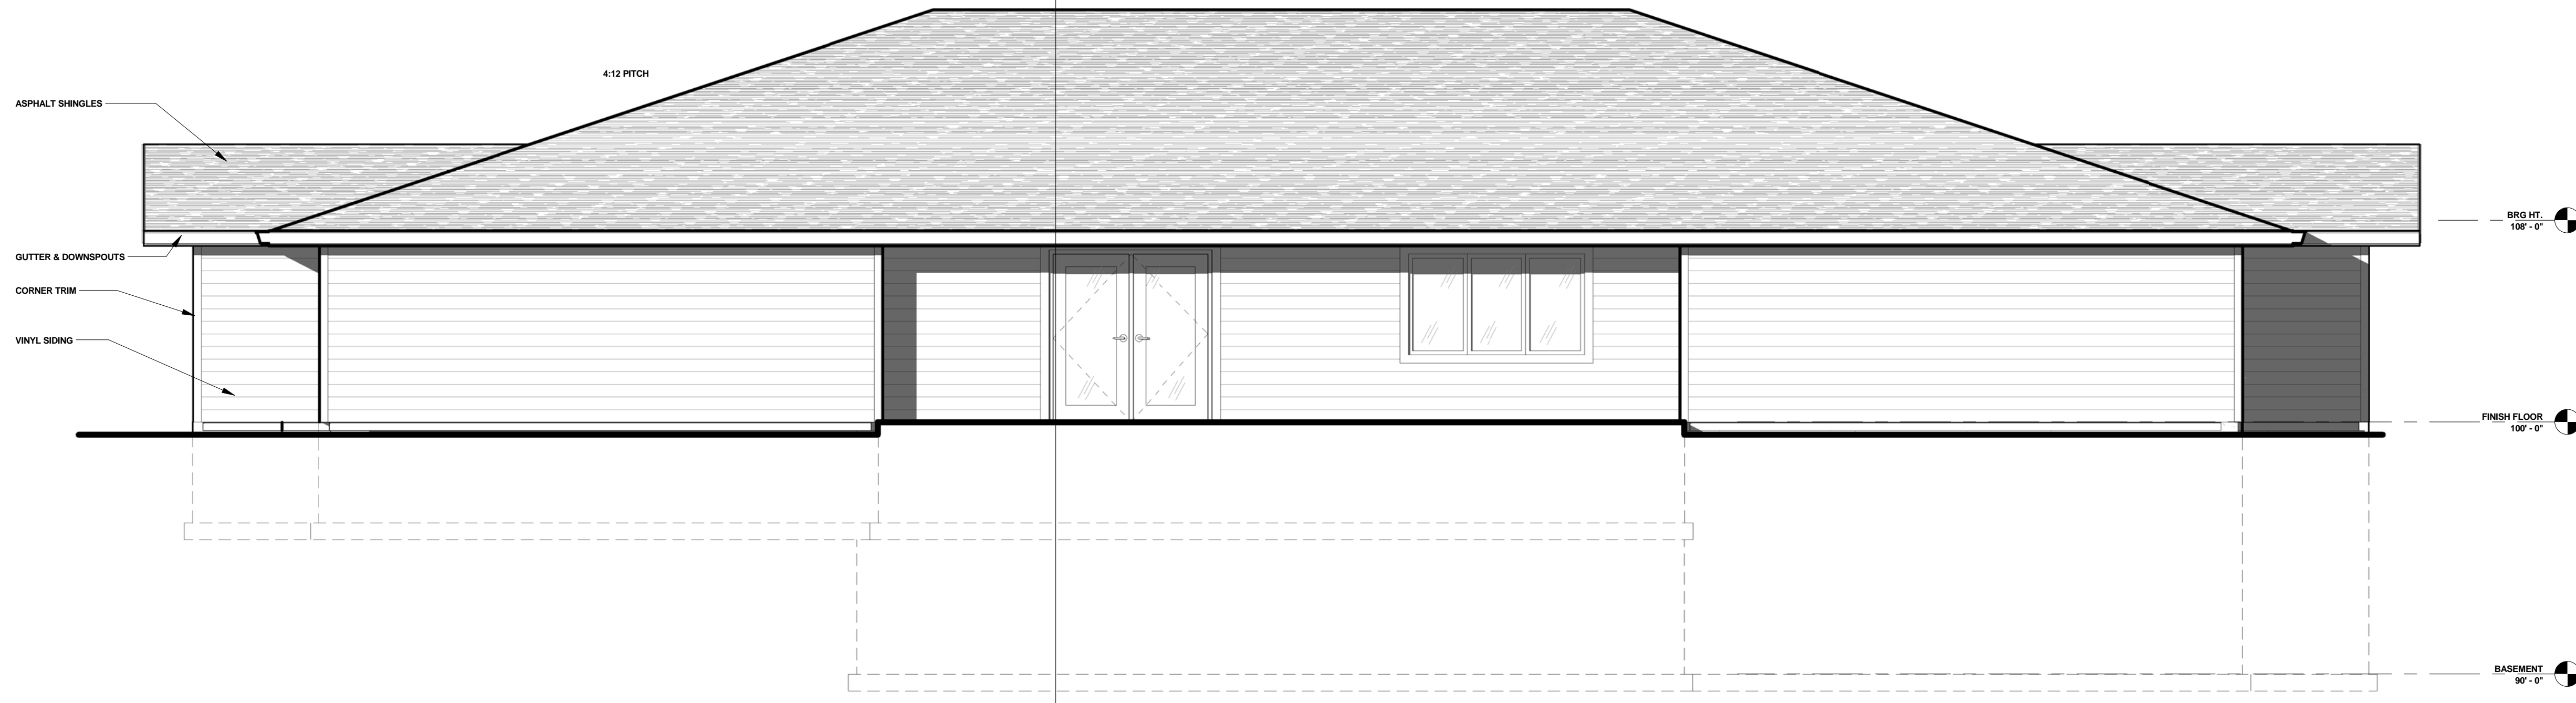


REAR ELEVATION
1/4" = 1'-0"

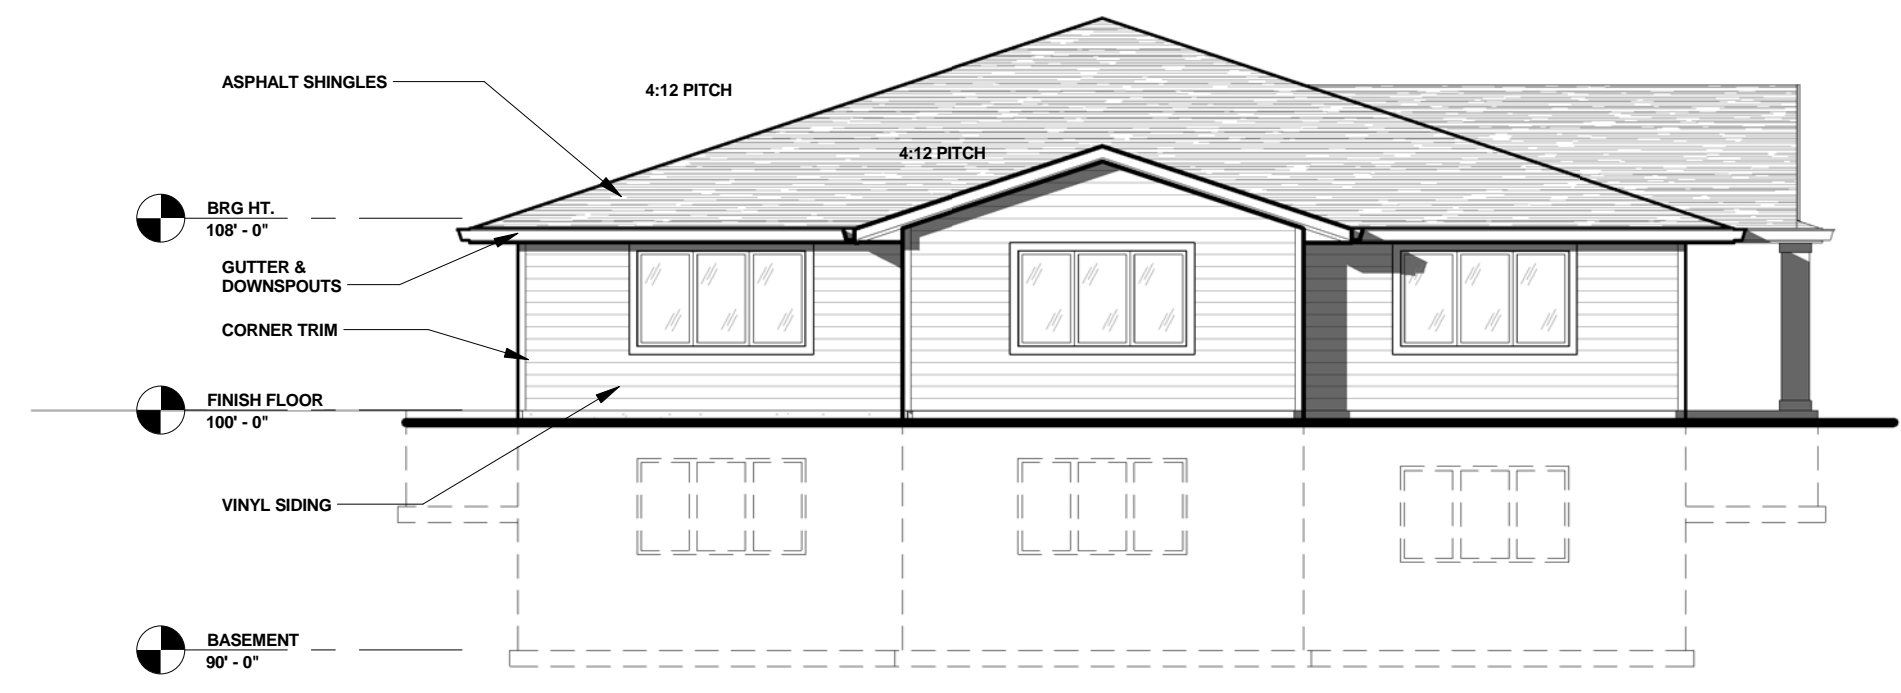

LEFT ELEVATION
1/8" = 1'-0"

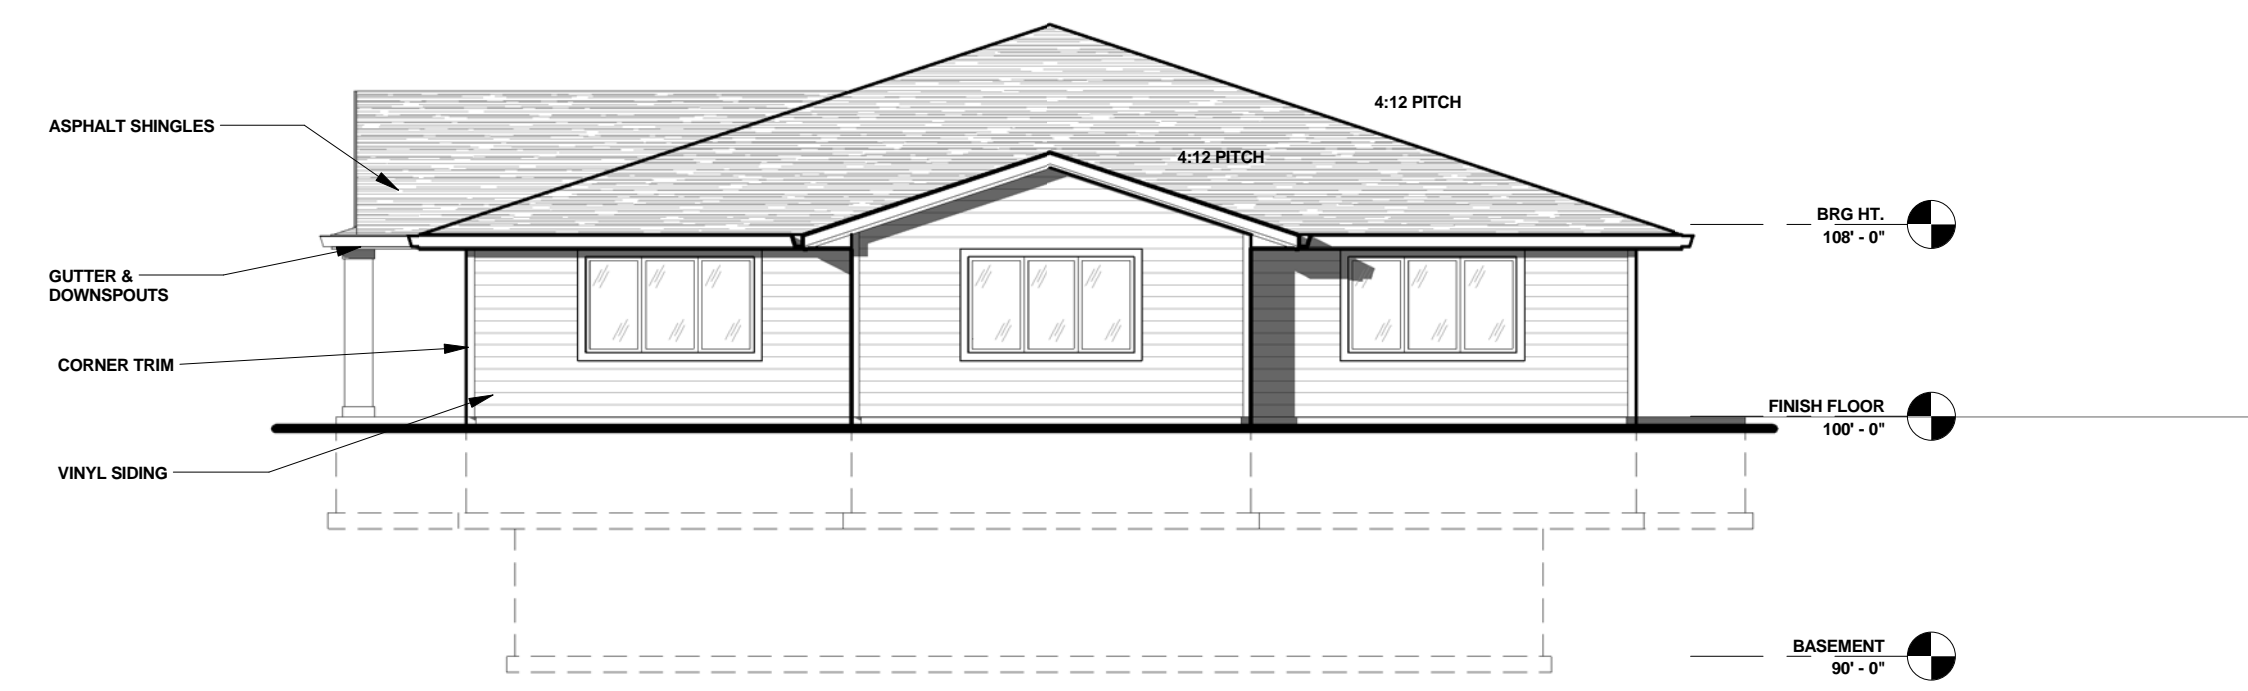

RIGHT ELEVATION
1/8" = 1'-0"

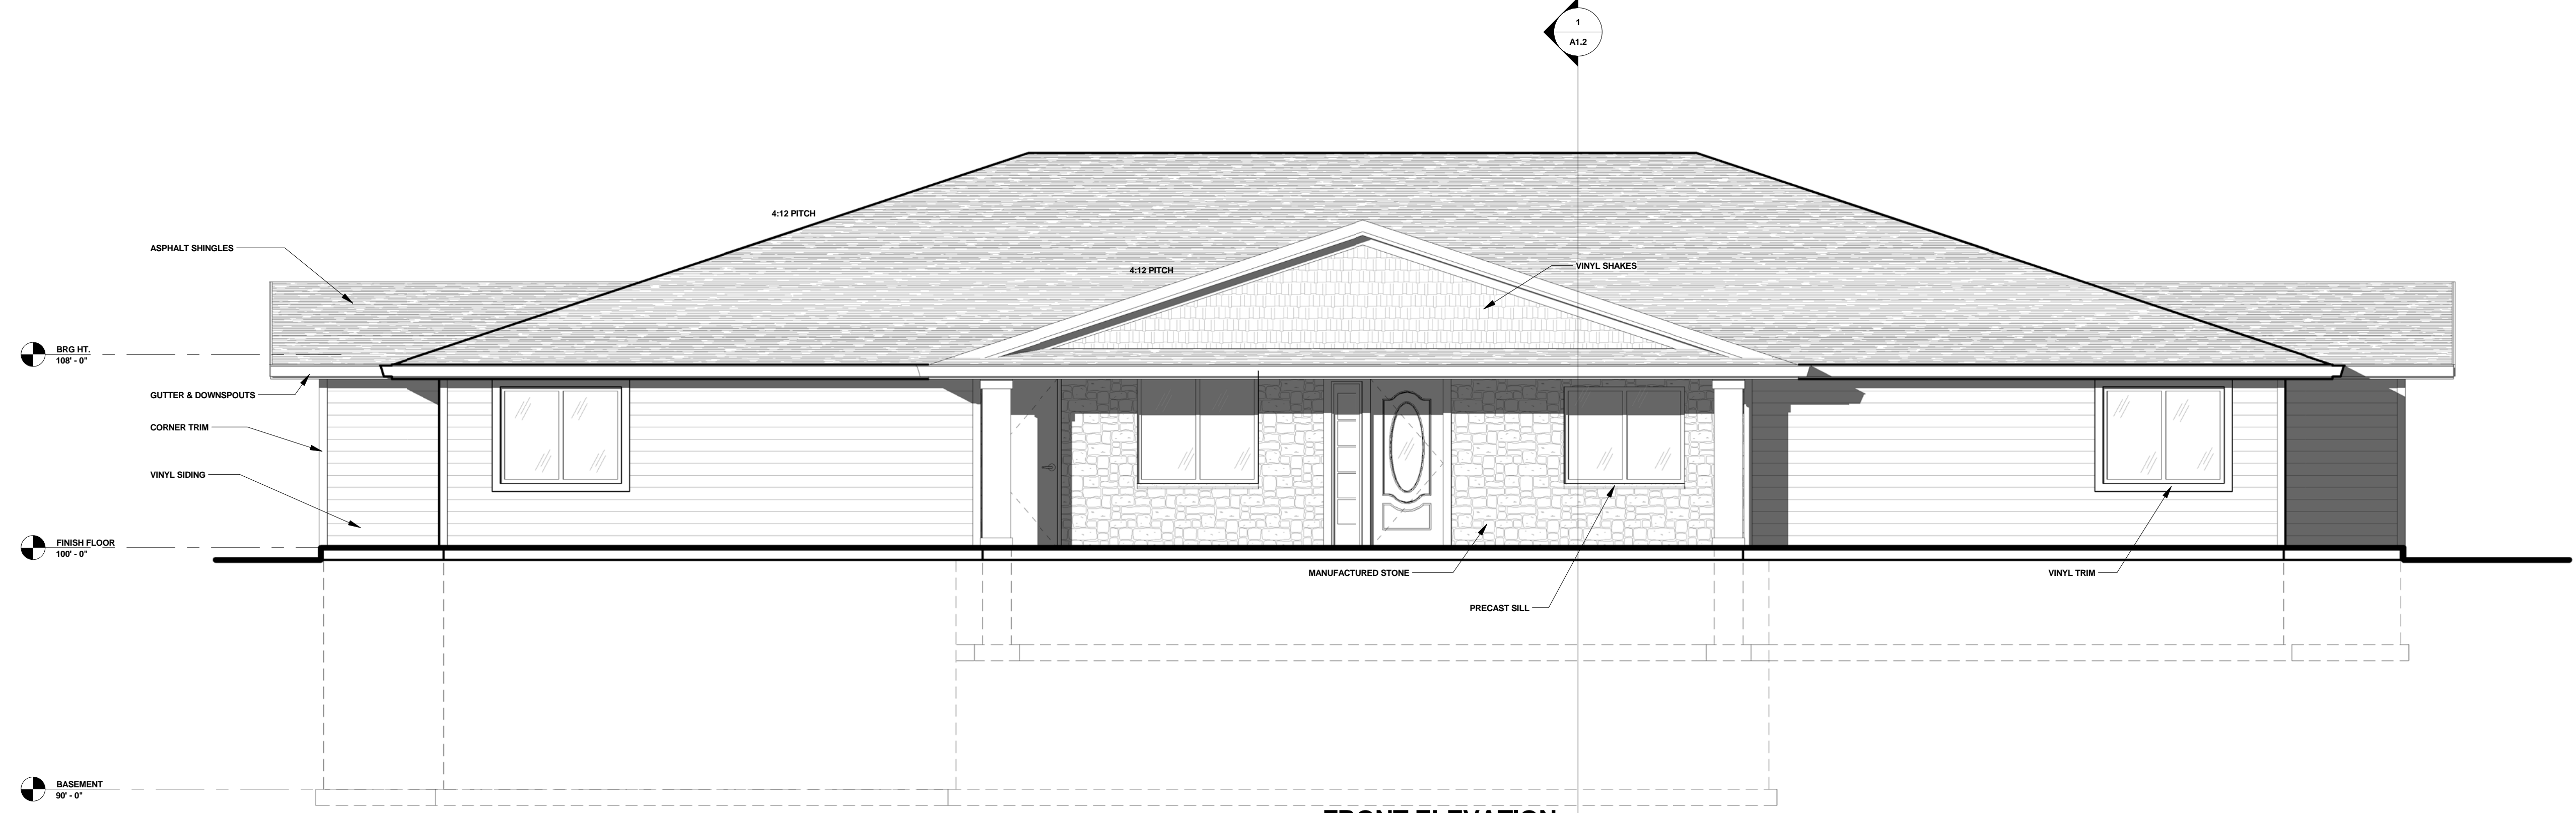

FRONT ELEVATION
1/4" = 1'-0"

PROPOSED FOR:
MATT TALBOT RECOVERY SERVICES, INC.
FRANKLIN,
WISCONSIN

"COPYRIGHT NOTICE"
This design, drawing and detail is the copyrighted property of KELLER, INC. No part hereof shall be copied, duplicated, distributed, disclosed or made available to anyone without the expressed written consent of KELLER, INC.

PRELIMINARY - NOT FOR CONSTRUCTION

REVISIONS	
1	11.25.2014 TDP
..	..
..	..
..	..

PROJECT MANAGER: N. LAURENT

DESIGNER: R. LINDSTROM

DRAWN BY: TDP

EXPEDITOR: ..

SUPERVISOR: ..

PRELIMINARY NO: P14299

CONTRACT NO: ..

DATE: 11.20.2014

SHEET: A2.0