



# Keller

PLANNERS | ARCHITECTS | BUILDERS


**FOX CITIES**  
 N216 State Road 55  
 P.O. Box 620  
 Kaukauna, WI 54130  
 PHONE (920) 766-5795  
 1-800-236-2334  
 FAX (920) 766-5004

**MADISON**  
 711 Lohr Dr.  
 Sun Prairie, WI 53590  
 PHONE (608) 318-2336  
 FAX (608) 318-2337

**MILWAUKEE**  
 W177N9856 Rivercrest Dr.  
 Suite 104  
 Germantown, WI 53022  
 PHONE (262) 250-9710  
 FAX (262) 250-9740

**WAUSAU**  
 5605 Ilac Ave.  
 Wausau, WI 54401  
 PHONE (715) 848-3141  
 FAX (715) 849-3181

www.kellerbuilds.com

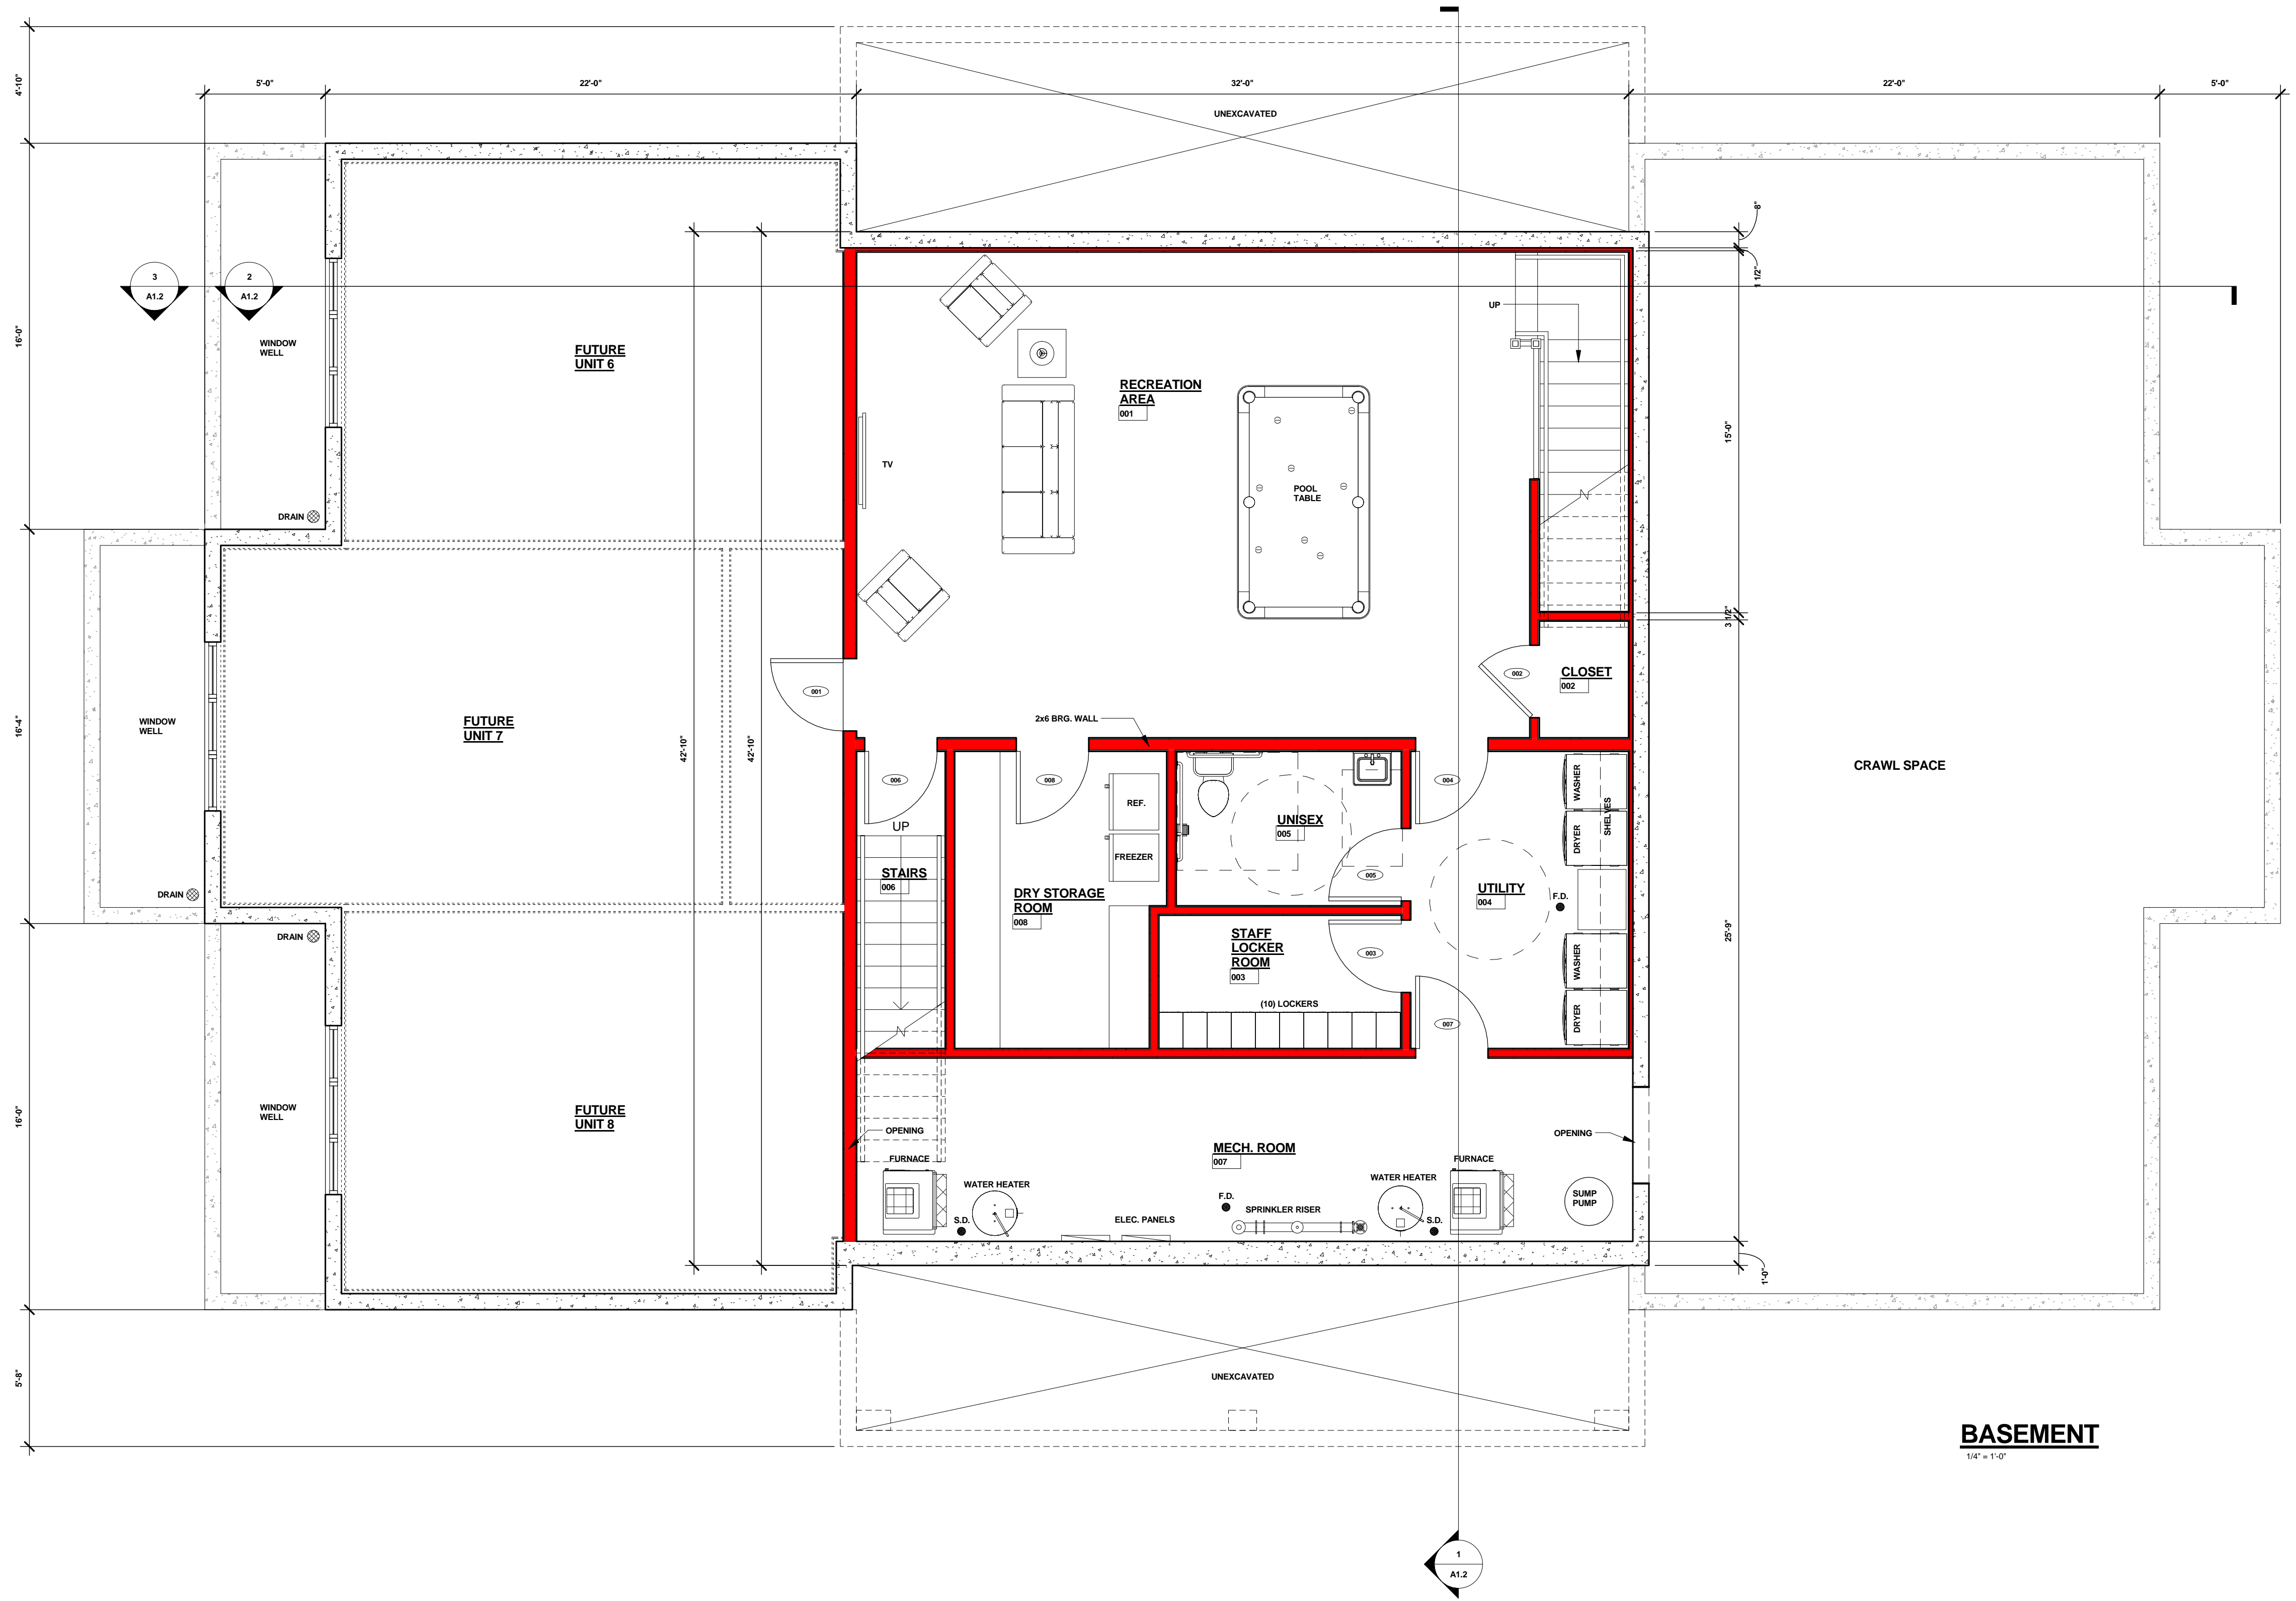

**BASEMENT**  
1/4" = 1'-0"

PROPOSED FOR:  
**MATT TALBOT RECOVERY SERVICES, INC.**  
 FRANKLIN,

**"COPYRIGHT NOTICE"**  
 This design, drawing and detail is the copyrighted property of KELLER, INC. No part hereof shall be copied, duplicated, distributed, disclosed or made available to anyone without the expressed written consent of KELLER, INC.

**REVISIONS**

1	11.25.2014	TDP

**PROJECT MANAGER:** N. LAURENT  
**DESIGNER:** R. LINDSTROM  
**DRAWN BY:** TDP  
**EXPEDITOR:** \_\_\_\_\_  
**SUPERVISOR:** \_\_\_\_\_  
**PRELIMINARY NO:** P14299  
**CONTRACT NO:** \_\_\_\_\_  
**DATE:** 11.20.2014  
**SHEET:** **A1.1**

**PRELIMINARY - NOT FOR CONSTRUCTION**